

Ground Floor Area: 166 m<sup>2</sup>  
Stairs Area : 8 m<sup>2</sup>

**NOTES**

- 1 All dimensions are in meter.
- 2 This drawing & design is copyright of the designer . No portion may be reproduced without the written permission of the designers.
- 3 All dimensions to be verified on site by the contractor. Any discrepancies, to be reported to the designer immediately.
- 4 This drawing is to be read in conjunction with the designers specifications & conditions of the contract.
- 5 Drawings not showing the latest revision are to be cancelled.

NO.	CHANGES	DATE	CHK.	BY


مشروع منتجع بالم سبرنجز السكني  
المنطقة الاستثمارية محافظة الجيزة - ك ١٩٥  
المالك/ شركة بالم سبرنجز للاستثمار  
والتنمية السياحية والعقارية  
العنوان / ٣٦ عبد الحميد لطفى-الدور الاول  
ت / ٣٧٦٦٣٦١

VILLA TYPE ( V 4 )

الاستشاري العام للمشروع  
**حتم**  
OONR ANCE  
**HATEM HASSAN**  
4 EREN KATER (EL SAIZ TOWER) QUA  
TEL: 3746027, 3746027  
FAX: 3746123  
15144  
شارع عبد الحميد لطفى  
15144-15144  
15144-15144

TITLE GROUND FLOOR PLAN	SHEET NO. AR-02
DRAWN BY : <i>AAR WAKHED</i>	SCALE 1:50
CHECKED BY : <i>SAAD SAADAN</i>	DATE 8/2011
APPROVAL : <i>H.HASSAN</i>	REV. (01)

1 GROUND FLOOR PLAN  
AR-02 NOT TO SCALE

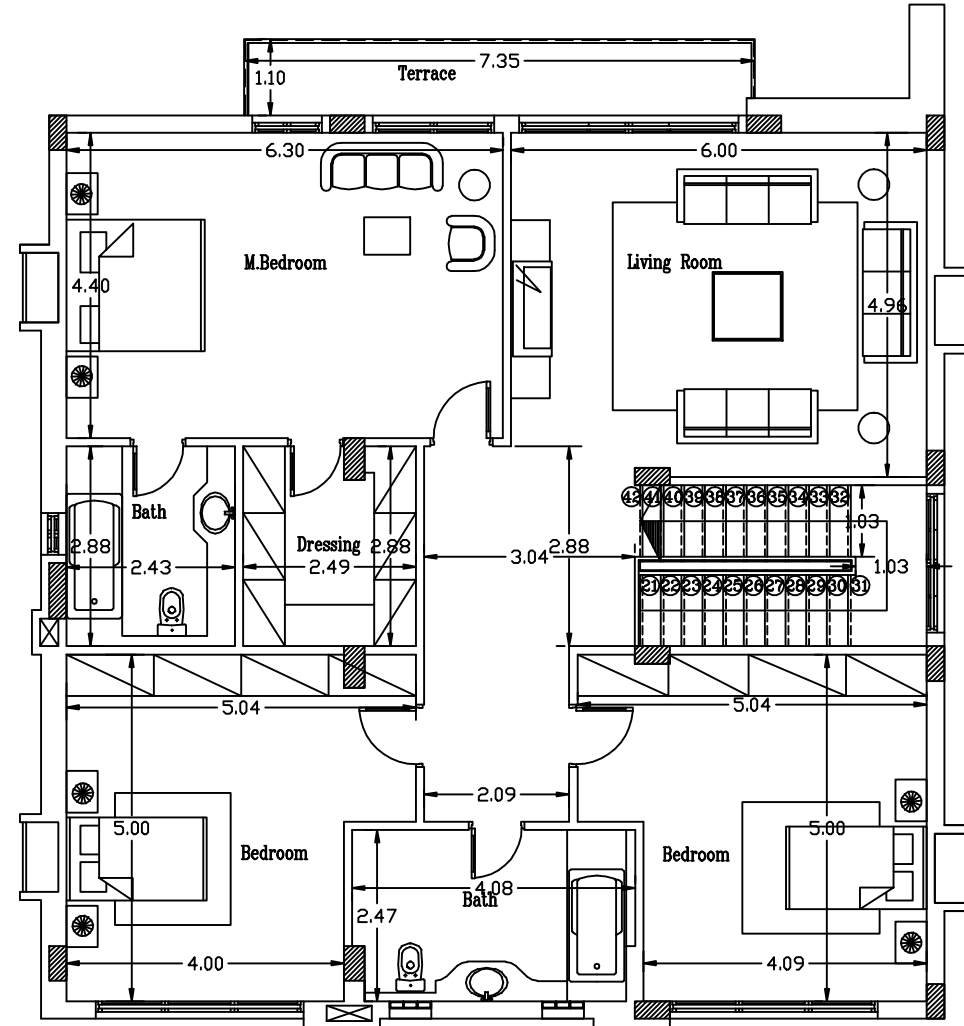

First Floor Area: 171 m2  
 First Terrace Area: 8 m2

- NOTES**
- 1 All dimensions are in meter.
  - 2 This drawing & design is copyright of the designer . No portion may be reproduced without the written permission of the designers.
  - 3 All dimensions to be verified on site by the contractor. Any discrepancies, to be reported to the designer immediately.
  - 4 This drawing is to be read in conjunction with the designers specifications & conditions of the contract.
  - 5 Drawings not showing the latest revision are to be cancelled.

REV.	CHANGES	DATE	CHK.	BY
5-				
4-				
3-				
2-				
1-				


مشروع منتجع بالم سبرنجز السكني  
 المنطقة الاستثمارية محافظة الجيزة - ك ١٩٥  
 المالك/ شركة بالم سبرنجز للاستثمار  
 والتنمية السياحية والعقارية  
 العنوان/ ٣٦ عبد الحميد لطفى-الدور الاول  
 ت / ٣٧٦٠٣٦١

VILLA TYPE ( V 4 )

الاستشاري العام للمشروع  
**حتم**  
**HATEM HASSAN**  
 4 EREN KATER (EL SAKEZ TOWER) QUA  
 TEL: 3746027, 3746027  
 P.O. BOX 1023  
 القاهرة - مصر 11511  
 ١٥ - ١١٦١ - ١١٦١  
 ١٥ - ١١٦١ - ١١٦١

1 FIRST FLOOR PLAN  
 AR-03 NOT TO SCALE

TITLE	SHEET NO.
FIRST FLOOR PLAN	AR-03
DRAWN BY : <i>A.A.R. WAKHED</i>	SCALE 1:50
CHECKED BY : <i>S.A.S. SAKKAL</i>	DATE 8/2011
APPROVAL : <i>H.HASSAN</i>	REV. (01)

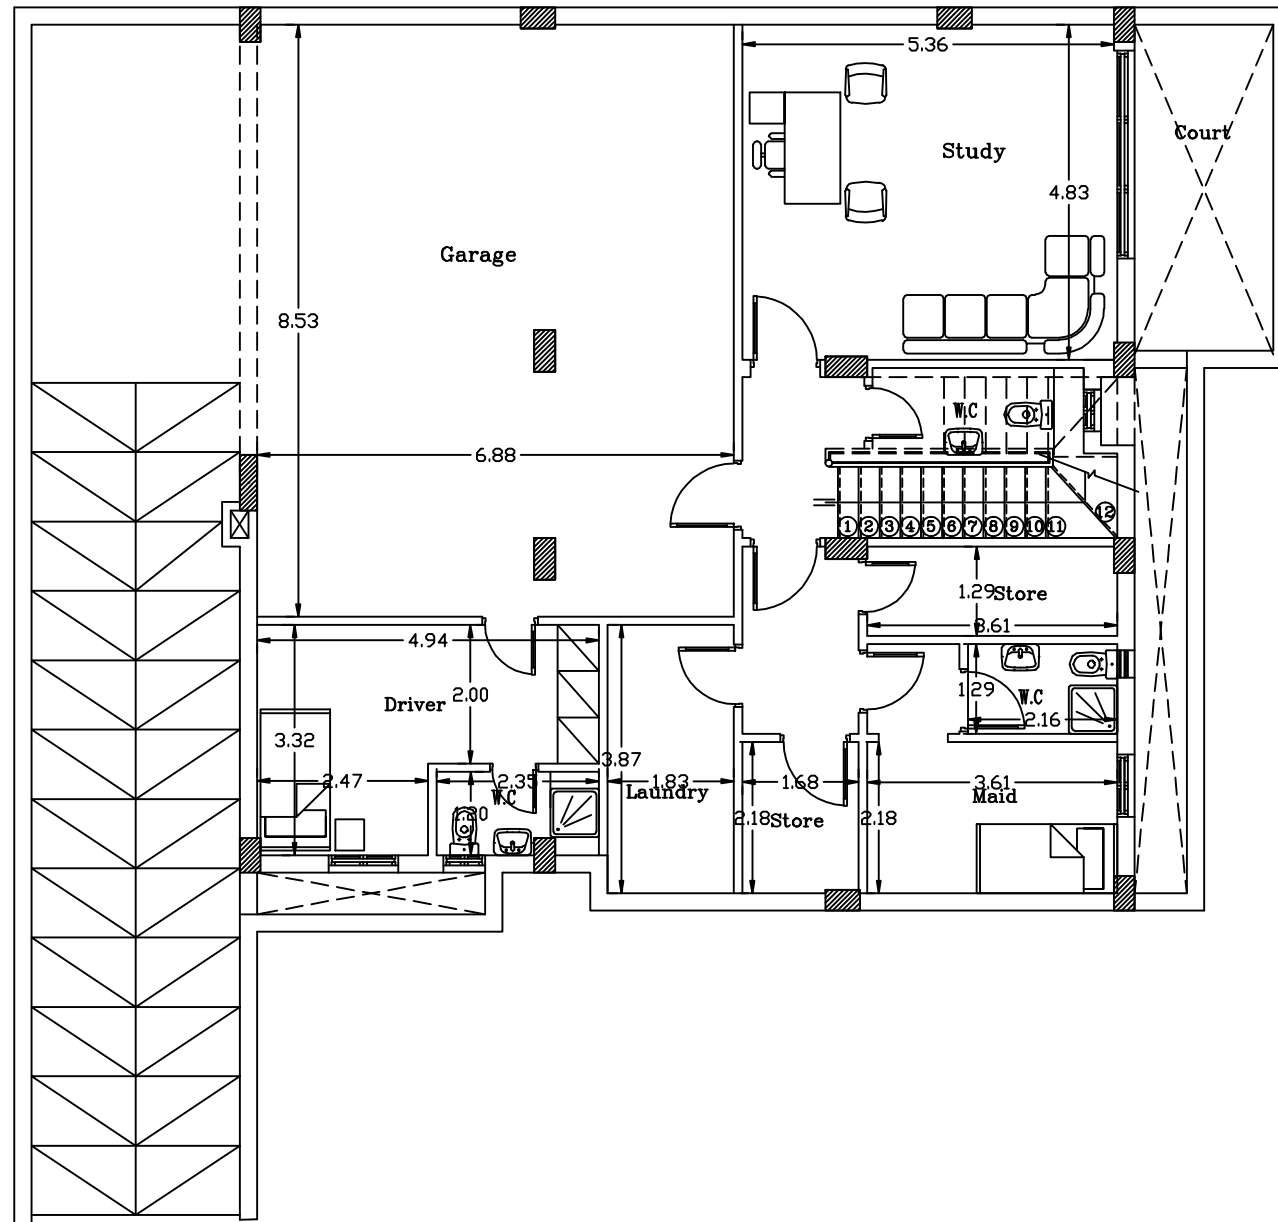

Basement Floor Area: 165 m2  
Courts & Ramps Area: 80 m2

- NOTES
- All dimensions are in meter.
  - This drawing & design is copyright of the designer. No portion may be reproduced without the written permission of the designers.
  - All dimensions to be verified on site by the contractor. Any discrepancies, to be reported to the designer immediately.
  - This drawing is to be read in conjunction with the designers specifications & conditions of the contract.
  - Drawings not showing the latest revision are to be cancelled.

NO.	CHANGES	DATE	CHK.	APP.
5-				
4-				
3-				
2-				
1-				

مشروع منتجع بالم سبرنجز السكني  
المنطقة الاستثمارية محافظة الجيزة - ك ١٩٥

المالك/ شركة بالم سبرنجز للاستثمار  
والتنمية السياحية والعقارية  
العنوان/ ٢٦ عبد الحميد لطفى-الدور الاول  
ت / ١٧٦٠٢٦١

VILLA TYPE ( V 4 )

الاستشاري العام للمشروع

**HATEM HASSAN**  
CONSULTANT  
4 EREN KATER (EL SAKEZ TOWER) GIZA  
TEL: 37460027, 37460027  
FAX: 37460027  
15  
15  
15

TITLE BASEMENT FLOOR PLAN	SHEET NO. AR-01
DRAWN BY : <i>A.H.R. WAKHED</i>	SCALE 1:50
CHECKED BY : <i>S.A.A.S. S.A.A.S.</i>	DATE 8/2011
APPROVAL : <i>H.HASSAN</i>	REV. (01)

1 BASEMENT FLOOR PLAN  
AR-01 NOT TO SCALE

Disclaimer on all units renders:

Façade colors and claddings are for illustrative purposes and may vary according to availability of materials and consultant's views.

Landscaping elements and swimming pools are also for illustrative purposes and are available as optional extras.