











PLOT 21 - OPTION 2

Ground Floor Area: 200 m<sup>2</sup>

Ground Floor Stairs: 5 m<sup>2</sup>

- NOTES
- 1 All dimensions are in meter.
  - 2 This drawing & design is copyright of the designer . No portion may be reproduced without the written permission of the designers.
  - 3 All dimensions to be verified on site by the contractor. Any discrepancies, to be reported to the designer immediately.
  - 4 This drawing is to be read in conjunction with the designers specifications & conditions of the contract.
  - 5 Drawings not showing the latest revision are to be cancelled.

REV	CHANGES	DATE	CHK	BY
4-				
3-				
2-				
1-				

مشروع منتجع بالم سيرنجز السكني  
 المنطقة الاستثمارية محافظة الجيزة - ك ١٥  
 المالك/ شركة بالم سيرنجز للاستثمار  
 والتنمية السياحية والعقارية  
 العنوان/ ش عبد الحميد لطفي-الدور الاول  
 ت / ١٧٦٦٦٦


VILLA TYPE (VD-6'')

الاستشاري العام للمشروع

**هاتم حسن**  
**HATEM HASSAN**

4 BEN KHEIR (EL HAZ TOWN) GIZA  
 TEL: 3740021, 3740027  
 FAX: 33881289  
 مكتبه في كاي نيو فيلد سيتي - الجيزة - مصر  
 ١١٧٧٠٢٧ - ١١٧٧٠٢٨  
 ١١٧٧٠٢٧ - ١١٧٧٠٢٨

TITLE	SHEET NO.
GROUND FLOOR PLAN	AR-01
DRAWN BY : <b>AMR WAGD</b>	SCALE 1:50
CHECKED BY : <b>JAMES SAKKA</b>	DATE 6/2011
APPROVAL : <b>H.HASSAN</b>	REV. (01)

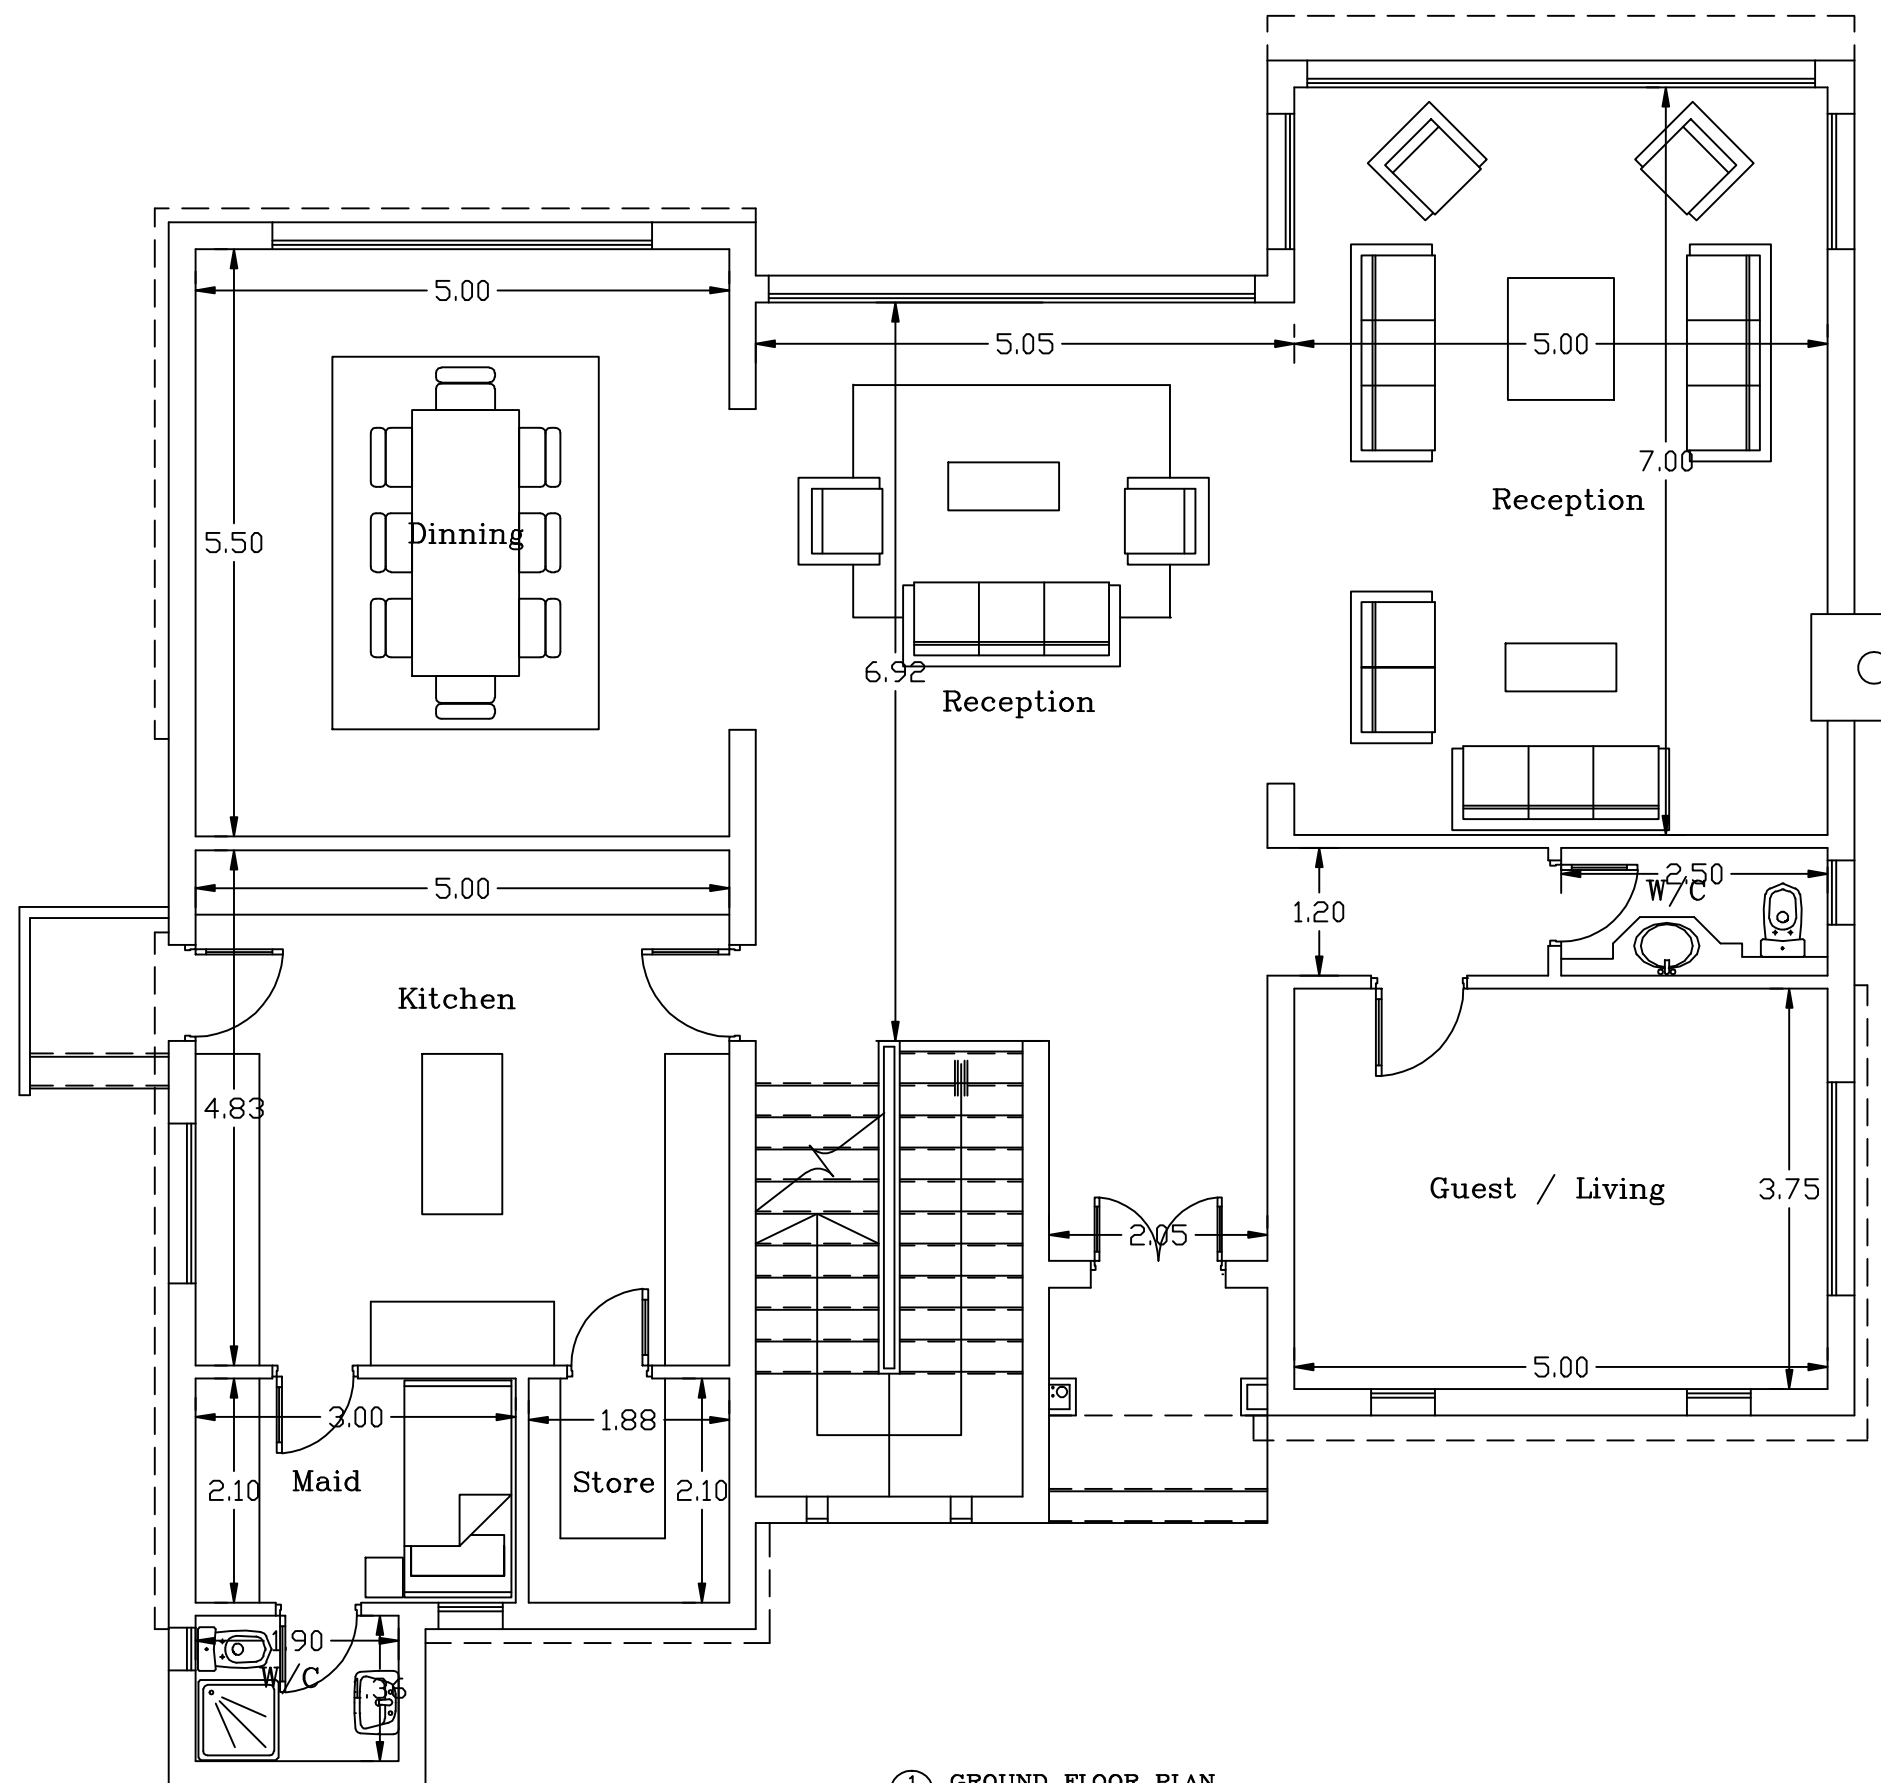

1 GROUND FLOOR PLAN  
 AR-01  
 NOT TO SCALE





Disclaimer on all units renders:

Façade colors and claddings are for illustrative purposes and may vary according to availability of materials and consultant's views.

Landscaping elements and swimming pools are also for illustrative purposes and are available as optional extras.