

AREA  
144 m<sup>2</sup>


PROJECT :  
TWIN VILLA  
VD-5

ARCHITECT:  
RAEF FAHMI  
(ARCHITECTS & PLANNERS )

SHEET TITLE :  
Ground Floor Plan

SCALE:  
N.T.S

REV:  
01

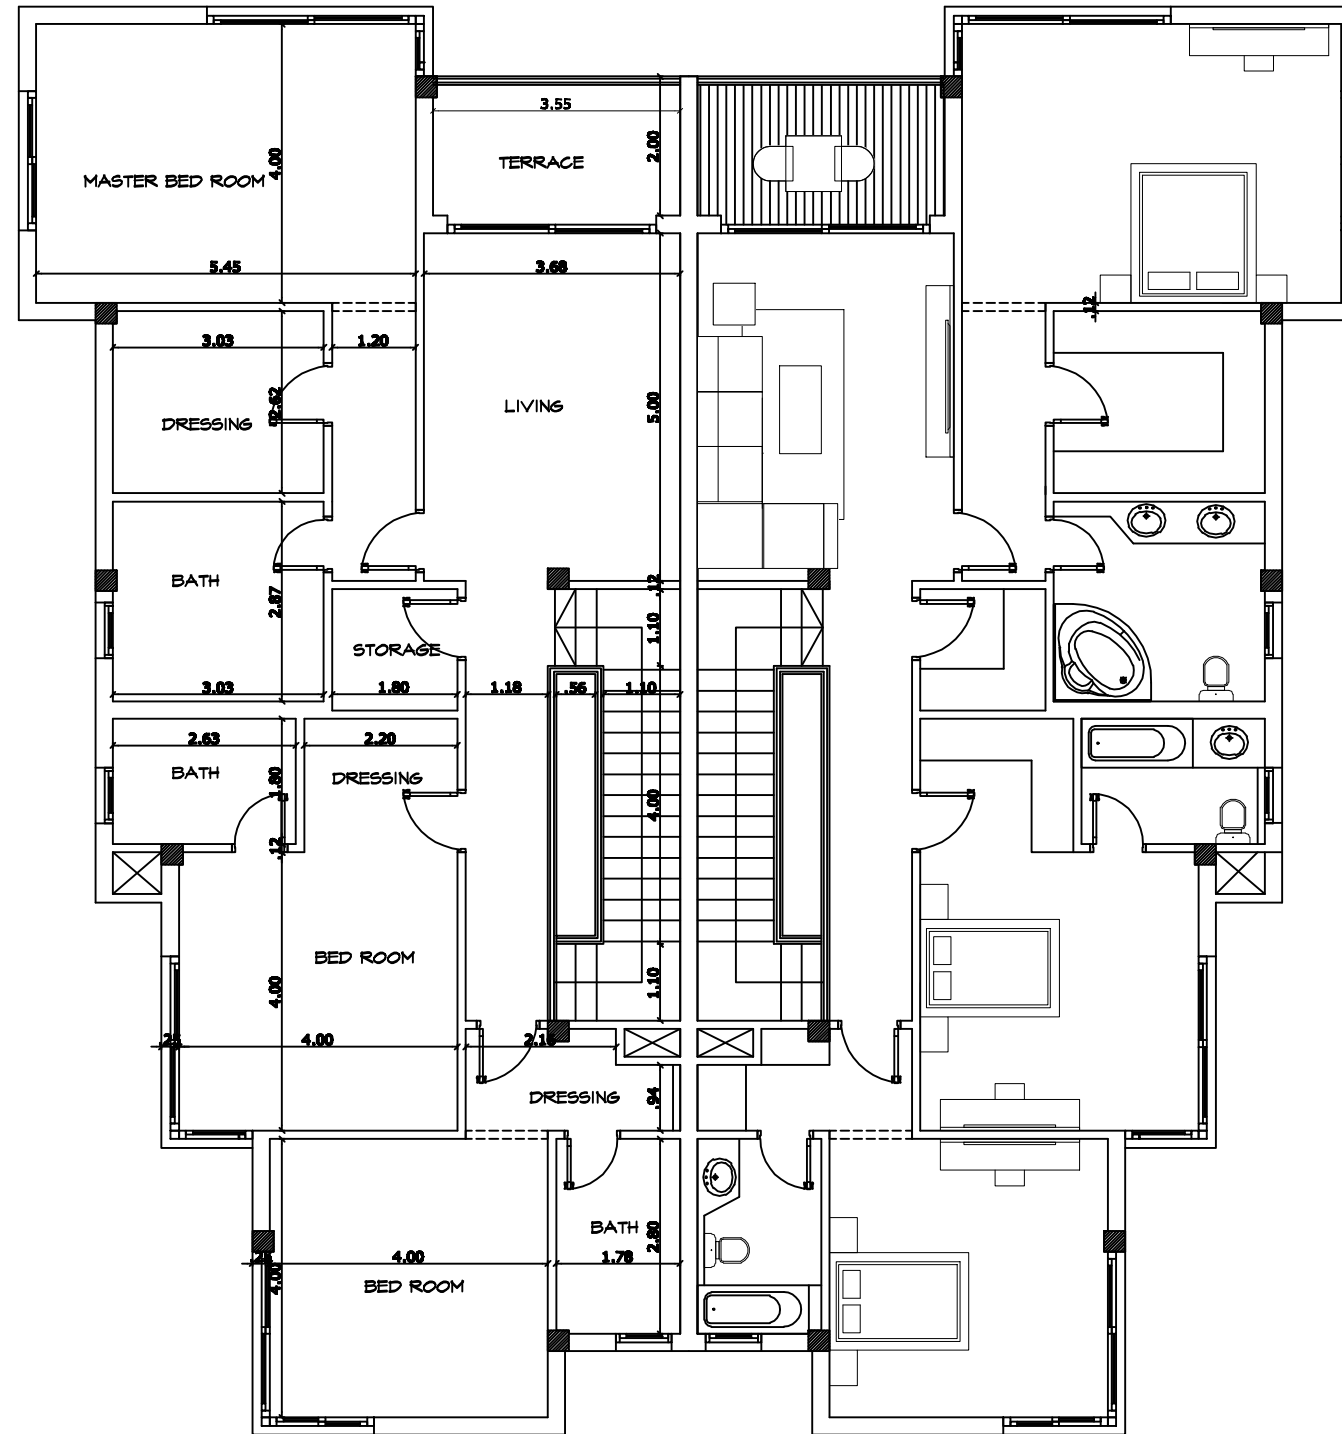

AREA  
161 m<sup>2</sup>



PROJECT :  
TWIN VILLA  
VD-5

ARCHITECT:  
RAEF FAHMI  
(ARCHITECTS & PLANNERS )

SHEET TITLE :  
First Floor Plan

SCALE:  
N.T.S

REV:  
01