

Ground Floor Area: 153 m²

- NOTES**
- 1 All dimensions are in meter.
 - 2 This drawing & design is copyright of the designer . No portion may be reproduced without the written permission of the designers.
 - 3 All dimensions to be verified on site by the contractor. Any discrepancies, to be reported to the designer immediately.
 - 4 This drawing is to be read in conjunction with the designers specifications & conditions of the contract.
 - 5 Drawings not showing the latest revision are to be cancelled.

NO.	CHANGES	DATE	CHK.	BY

مشروع منتجع بالم سبرنجز السكني
 المنطقة الاستثمارية محافظة الجيزة - ك ١٩٥
 المالك/ شركة بالم سبرنجز للاستثمار
 والتنمية السياحية والعقارية
 العنوان/ ٣٦ عبد الحميد لطفى-الدور الأول
 ت / ٣٧٦٦٣٦١

VILLA TYPE (V 4)


الاستشاري العام للمشروع

هاتم حسان
HATEM HASSAN

4 EREN KATER (EL SAKEZ TOWER) GIZA
 TEL: 37460027, 37460027
 FAX: 37460027
 ٤ شارع ابن كثير برج ٤٥٥ السوبر-الاحد-الجيزة
 ١٥٥٦١-١٥٧٦٧ - ١٥٧٦١-١٥٧٦١
 ١٥٧٦١-١٥٧٦١ - ١٥٧٦١-١٥٧٦١

TITLE	SHEET NO.
GROUND FLOOR PLAN	AR-02
DRAWN BY : ALR WAKHED	SCALE 1:50
CHECKED BY : SAAD SAADAN	DATE 6/2011
APPROVAL : K. HASSAN	REV. (01)

1 GROUND FLOOR PLAN
 AR-02
 NOT TO SCALE

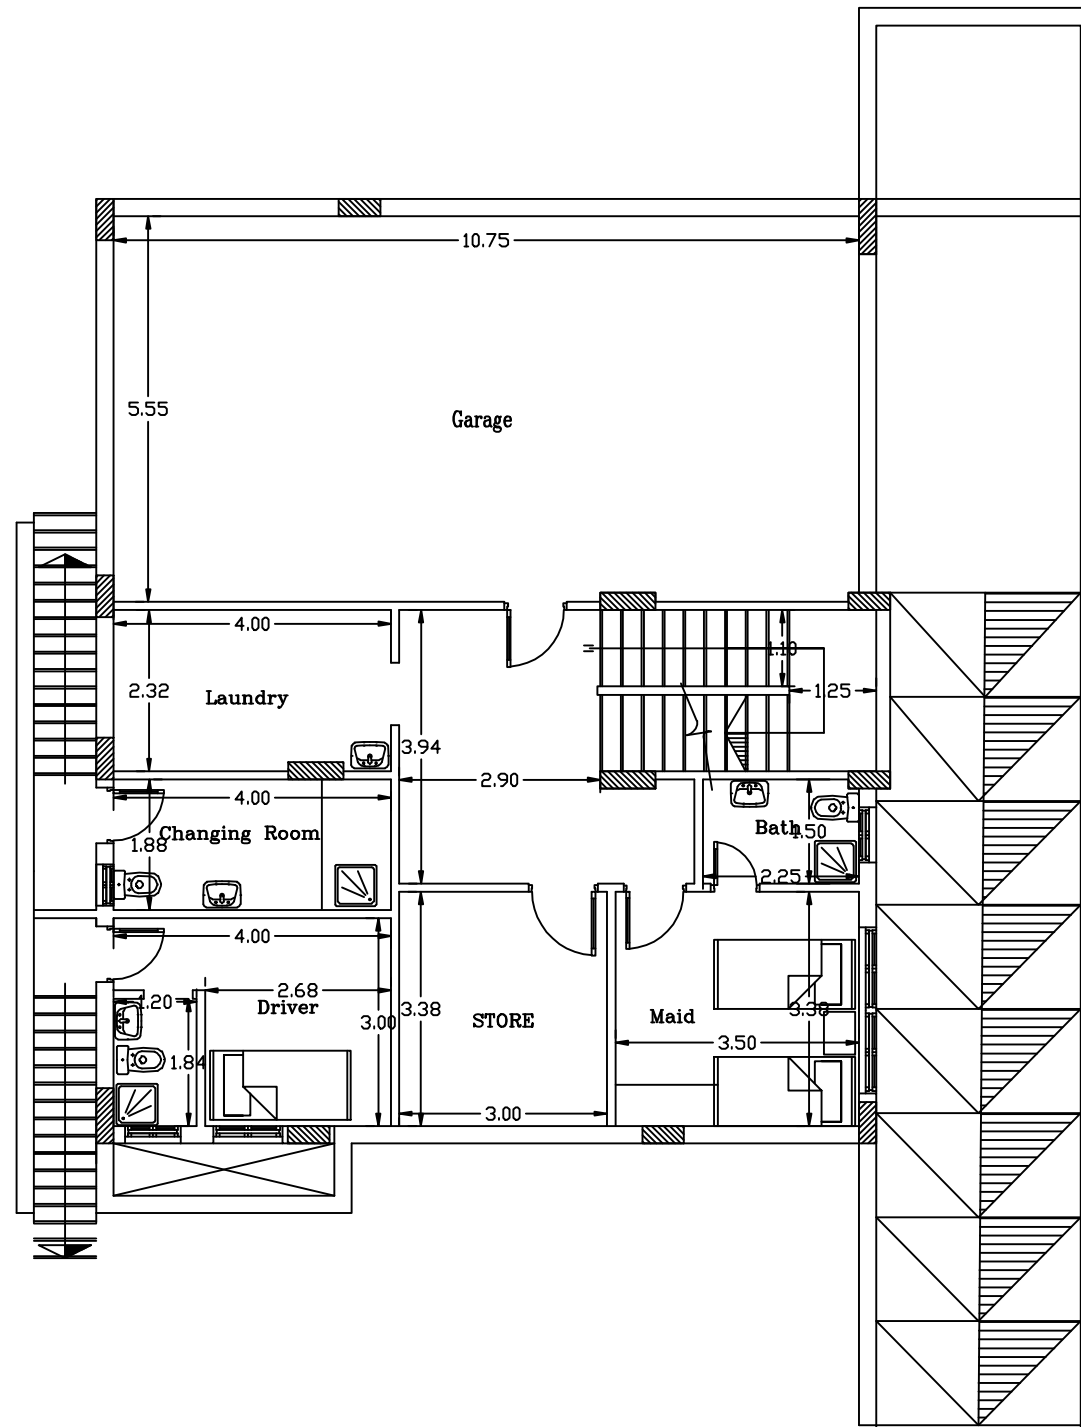

Basement Floor Area: 154 m2

Courts & Ramps Area: 80 m2

NOTES

- 1 All dimensions are in meter.
- 2 This drawing & design is copyright of the designer . No portion may be reproduced without the written permission of the designers.
- 3 All dimensions to be verified on site by the contractor. Any discrepancies, to be reported to the designer immediately.
- 4 This drawing is to be read in conjunction with the designers specifications & conditions of the contract.
- 5 Drawings not showing the latest revision are to be cancelled.

NO.	CHANGES	DATE	CHK.	BY
5-				
4-				
3-				
2-				
1-				

مشروع منتجع بالم سبرنجز السكني
 المنطقة الاستثمارية محافظة الجيزة - ك ١٩٥
 المالك/ شركة بالم سبرنجز للاستثمار
 والتنمية السياحية والعقارية
 العنوان/ ٣٦ عبد الحميد لطفى-الدور الأول
 ت / ٣٧٦٣٧١

VILLA TYPE (V 4)

الاستشاري العام للمشروع

حتم
HATEM HASSAN
 4 EREN KATER (EL SAKEZ TOWER) QUA
 TEL: 3746027, 3746027
 FAX: 3746123
 1544
 رقم الترخيص: 1544
 رقم الترخيص: 1544
 رقم الترخيص: 1544

TITLE	SHEET NO.
BASEMENT FLOOR PLAN	AR-01
DRAWN BY : A.H.R. WAKHED	SCALE 1:50
CHECKED BY : S.A.A.S. S.A.A.S.	DATE 6/2011
APPROVAL : K.H.A.S.S.A.M.	REV. (01)

1 BASEMENT FLOOR PLAN
 AR-01
 NOT TO SCALE

Disclaimer on all units renders:

Façade colors and claddings are for illustrative purposes and may vary according to availability of materials and consultant's views.

Landscaping elements and swimming pools are also for illustrative purposes and are available as optional extras.